

COMBINATION
PRIME  **VIEW**



COMBINATION
Art in living

www.combinationbltd.com



ABOUT US

Combination Builders Ltd (CBL) is a sister concern of Fortress Group, dedicated to upholding the same standards of excellence. Through our diverse portfolio spanning construction, development, **industry leaders**. Fortress Group offers a comprehensive solution for discerning clients. Our unwavering dedication to architectural brilliance, meticulous attention to detail, and adherence to international standards have garnered us numerous satisfied customers, solidifying our status as

Today, our expanding portfolio continues to shape the future of living spaces in Rangpur and beyond, inspiring aspiring entrepreneurs with our unwavering commitment to excellence.



Combination Builders Ltd. (CBL) values integrity, hard work, accountability, client satisfaction and personal dedication. We also value the trust imposed on us by our clients and landowners. Being the chair of the company, it is a great honor to me to serve Combination Builders Ltd. (CBL) with our dynamic, dedicated and visionary team.

Engr: Al Amin
Founder & md
Combination Builders Ltd. (CBL)



ABOUT THE PROJECT



Prime-view= Prime view The name itself resonates the grandeur and volume of luxury where the sky and land scepe get blended and reflected each other. CBL Prime view is such a wonderful project where luxury has been redefined and reflected into reality.

What is the location facility required for your dream home?
Let me give you some clues:

1. Adjacent to prime medical hospital
2. Uninterrupted view!!
3. North - East Facing !!

CBL Prime View has offered you all the qualities required for your dream home. Due to its Location Supremacy and Excellence in Design. Sitting on the balcony, you can look out frand sied, relax your stressed mind, and read your favorite book. Drinking coffee and enjoying the music, you may fall asleep forgetting the evolution of time!

CBL Prime View is a complete package for modern and prestigious living. Nature and Smart Home Solution facilities have made it inexplicably exceptional.

*Mid pleasures and palaces though we may roam,
Be it ever so humble, there's no place like home;
A charm from the sky seems to hallow us there,
Which, seek through the world, is ne'er met with elsewhere.
Home, home, sweet, sweet home!
There's no place like home, oh, there's no place like home!*

Written By
John Howard Payne



প্রাইম ভিউ প্রজেক্ট বাস্তবায়নের রূপরেখা

জমির অবস্থান- মাওলানা কেরামত আলী কলেজ এবং প্রাইম মেডিকেল কলেজ
ও হাসপাতাল সংলগ্ন।

বিল্ডিং টাইপ- (জি+৮)

শেয়ার সংখ্যা- ১৬ টি (প্রতি ফ্লোরে ইউনিট ২ টি)

কার পার্কিং সুবিধা।


জমির পরিমাণ- ৬ শতক।

প্রাইম ভিউ ফ্ল্যাটের বিবরন

বেড রুম	: ৩ টি	প্যাসেঞ্জার লিফট	: ১টি
বারান্দা	: ২ টি	সাব-স্টেশন	: ১টি
ডাইনিং রুম	: ১ টি	জেনারেটর	: ১টি
ওয়াশরুম	: ৩ টি	রিসিপশন রুম	: ১টি
ফরমাল লিভিং রুম	: ১ টি	সিকিউরিটি গার্ড রুম	: ১টি
কিচেন রুম	: ১ টি	ফানবাহন ওয়াশিং জোন	: ১টি



10' WIDE ROAD

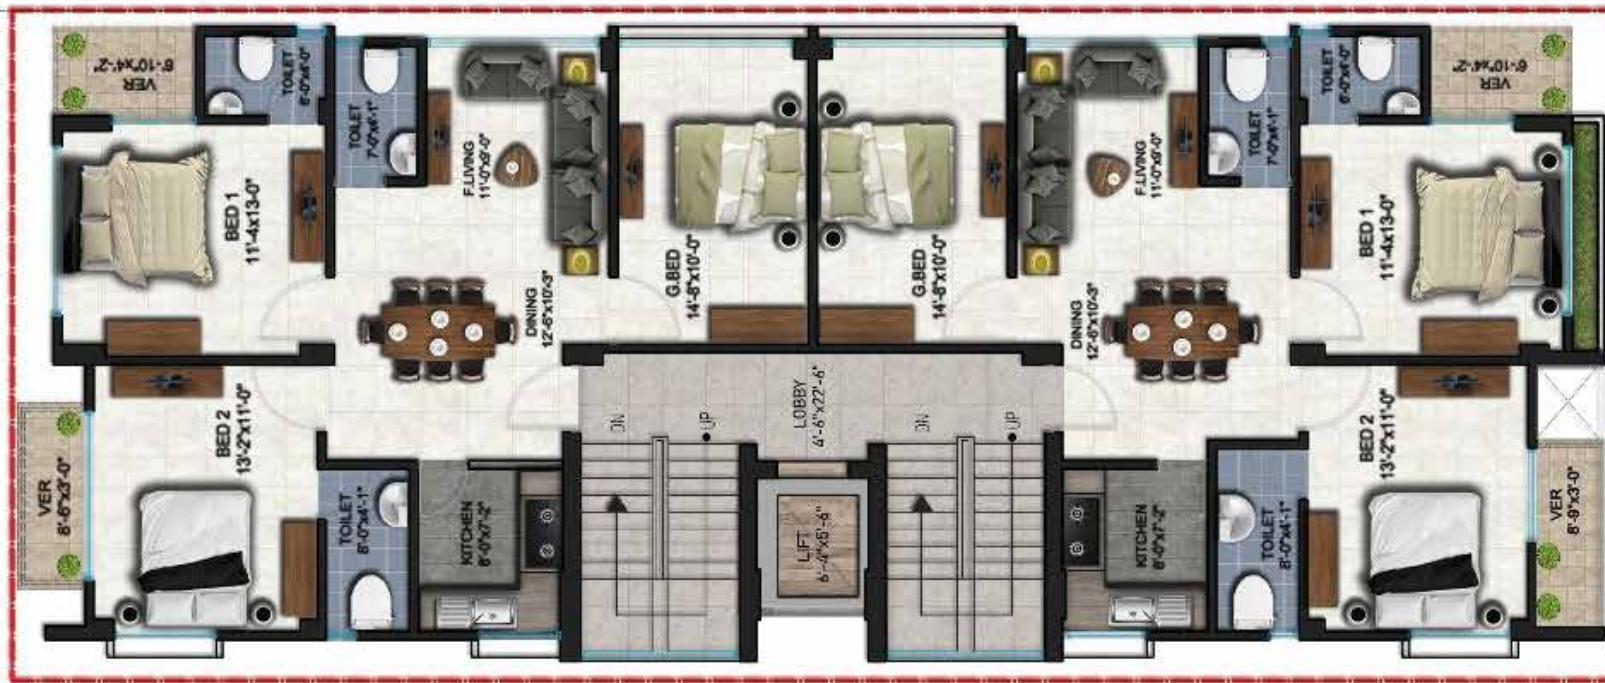


1ST,3RD,5TH,7TH,9TH FLOOR PLAN

SCALE :- NOT TO SCALE

25' WIDE ROAD

10' WIDE ROAD

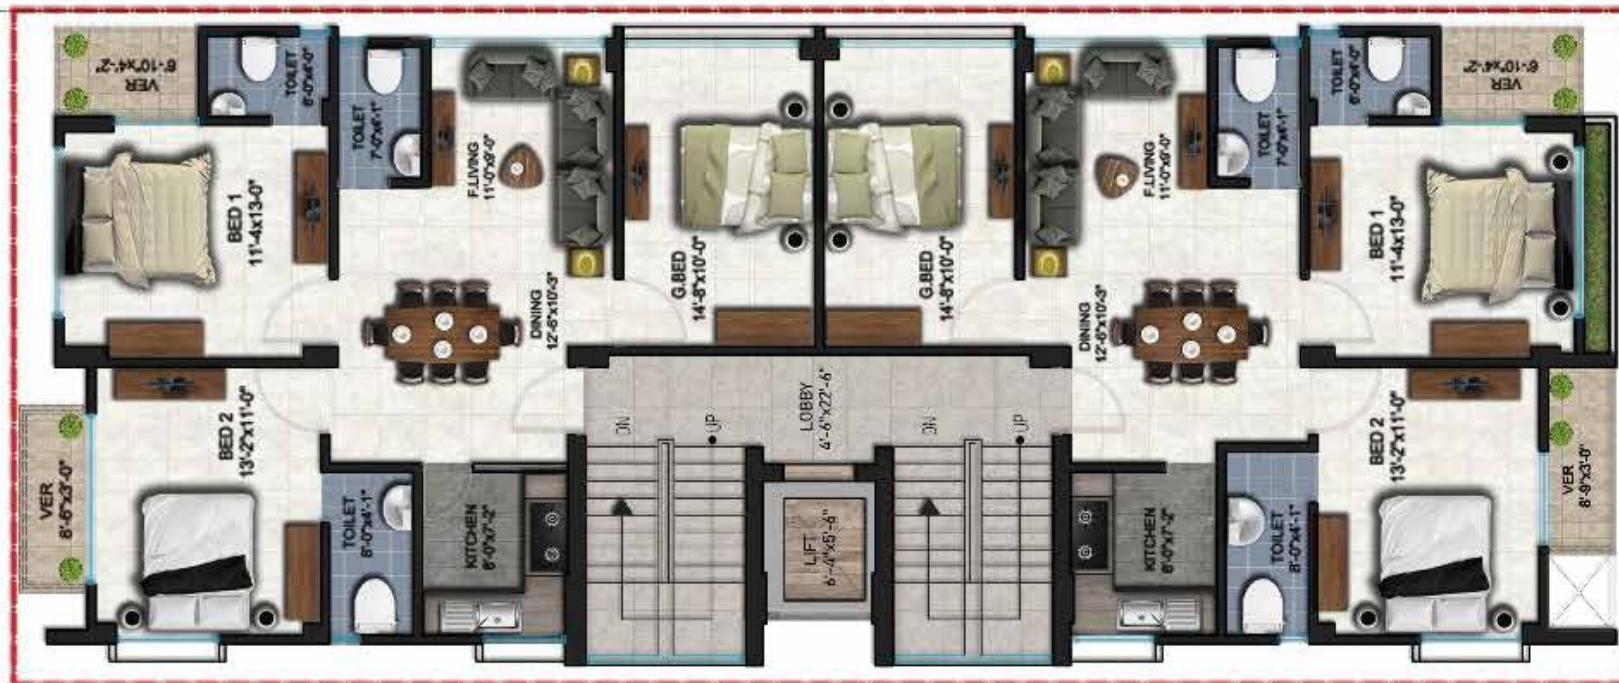

2ND,4TH,6TH,8TH FLOOR PLAN

SCALE :- NOT TO SCALE

25' WIDE ROAD








Thank you



Thank you

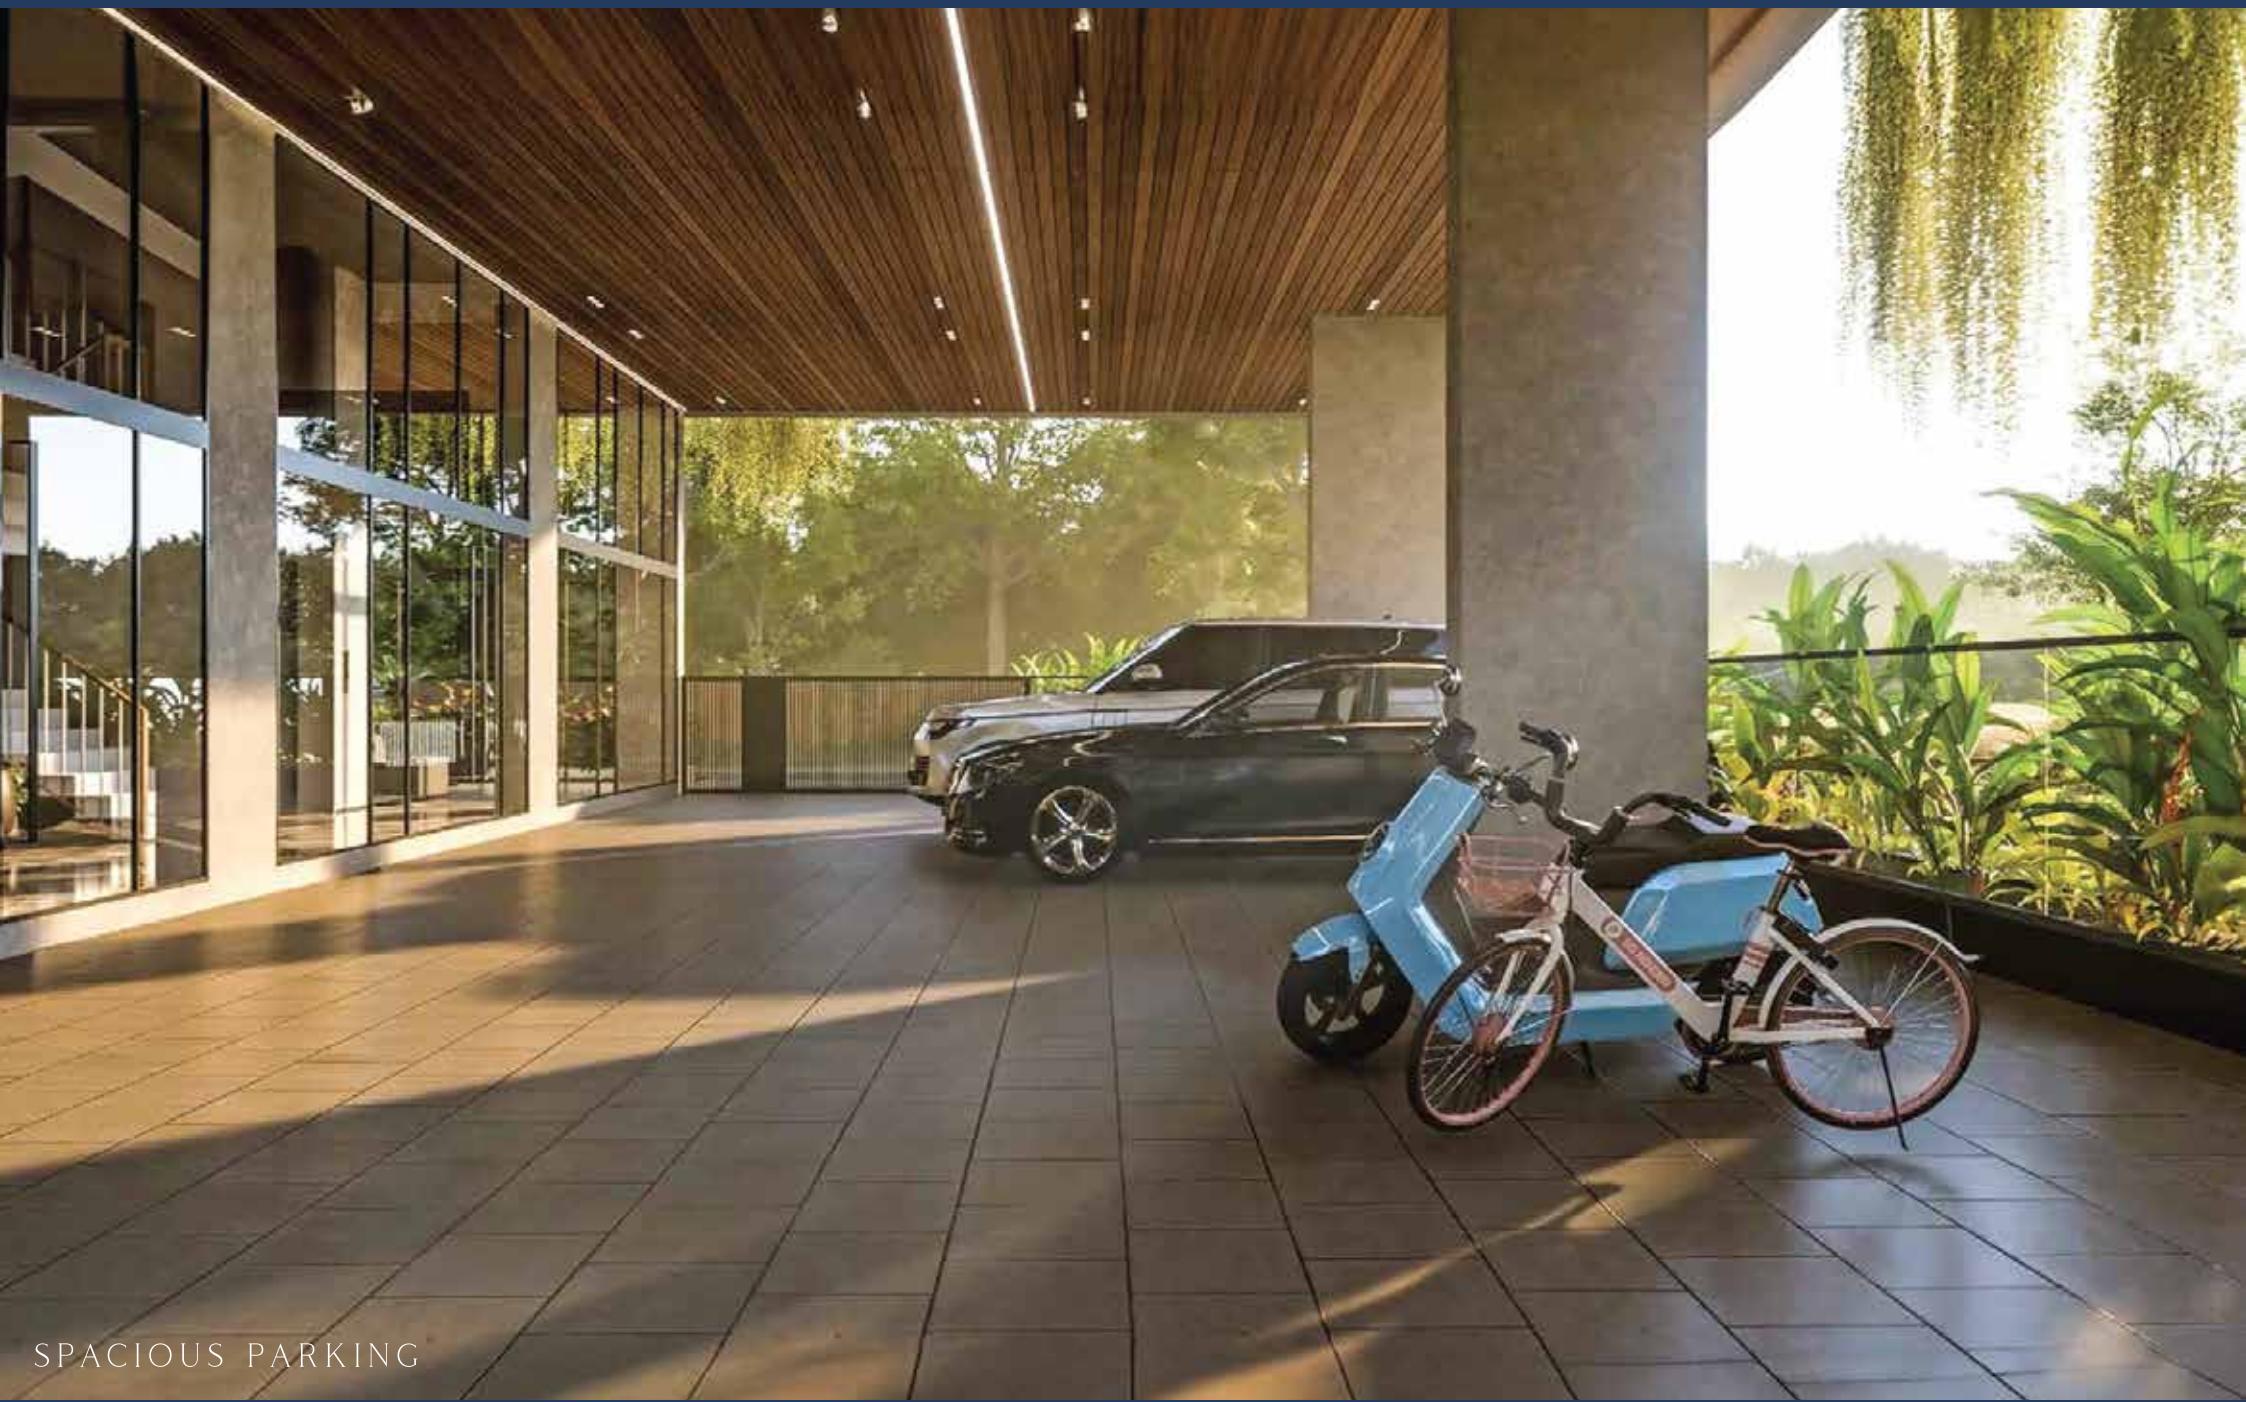

SPACIOUS PARKING

Hot Line

01796-266227

www.combinationltd.com



Corporate Headquarters:

1st Floor, House No.-05,Road No.-01, Dr. M.A Wazed Miah Road,
Ideal More, RK Road, Rangpur, Bangladesh.

Email: combinationbuildersltd@gmail.com



A SISTER CONCERN OF "FORTRESS GROUP"